
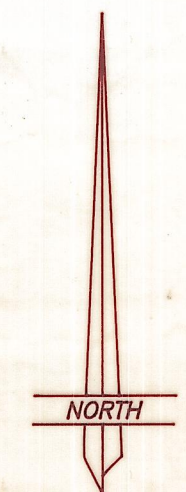


PROPERTY SURVEY FOR  
**RANDALL THACKER**

SECTION 15, TOWNSHIP 1 SOUTH, RANGE 4 WEST  
UINTAH SPECIAL BASE AND MERIDIAN

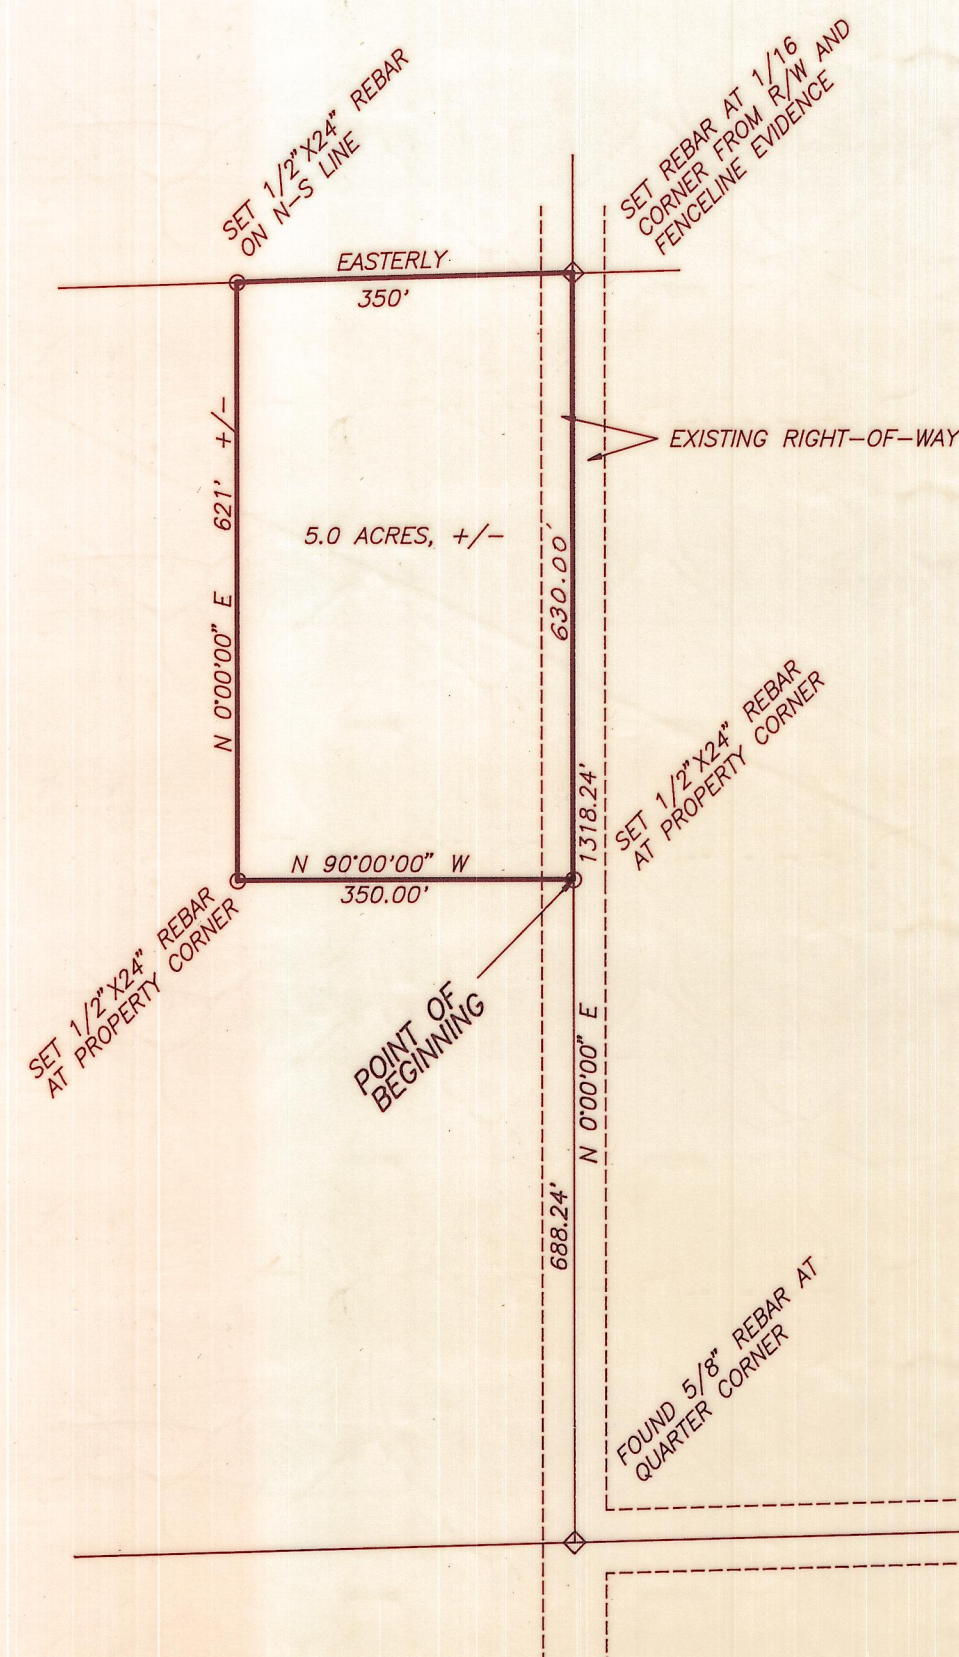


SCALE: 1"=200'

DESCRIPTION OF PARCEL

Beginning at a point on the East line of the SE1/4 of the SW1/4 of Section 15, Township 1 South, Range 4 West of the Uintah Special Base and Meridian, said point being North 0°00'00" East 688.24 feet from the South Quarter Corner of said Section; Thence North 90°00'00" West 350.00 feet; Thence North 0°00'00" East 621 feet, more or less to the North line of said SE1/4; Thence Easterly 350 feet along said North line to the Northeast Corner of said SE1/4; Thence South 0°00'00" West 630.00 feet to the Point of Beginning, being subject to a County Road right-of-way along the East 33 feet of said described parcel.

SURVEYOR'S CERTIFICATE

THIS IS TO CERTIFY THAT I HAVE SURVEYED THE PARCEL SHOWN ON THIS PLAT, AND THAT THE MONUMENTS INDICATED WERE FOUND OR SET DURING SAID SURVEY, AND THAT THIS PLAT ACCURATELY REPRESENTS SAID SURVEY TO THE BEST OF MY KNOWLEDGE.

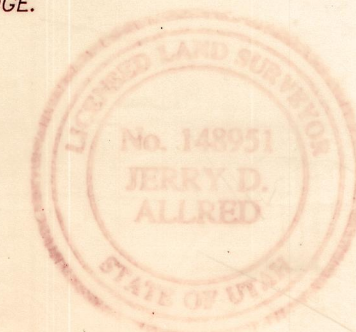

*Jerry D. Allred*  
JERRY D. ALLRED, LICENSED LAND  
SURVEYOR, CERTIFICATE NO. 148951

Duch Co Surveyor File No. 550

JERRY D. ALLRED & ASSOCIATES  
SURVEYING CONSULTANTS  
121 NORTH CENTER ST.--P.O. BOX 975  
DUCHESTER, UTAH 84021  
(801) 738-5357